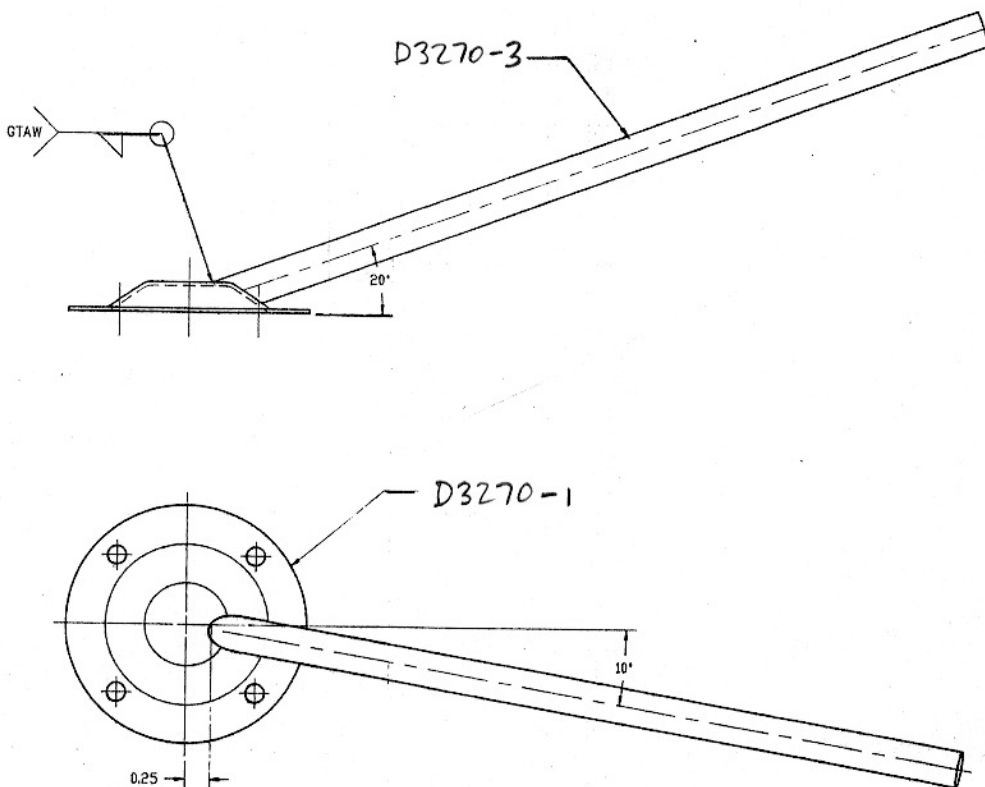


**DART**

DESIGN AA	DRAWN BY AA	DART AEROSPACE LTD HAWKESBURY, ONTARIO, CANADA	
CHECKED UP	APPROVED AA	DRAWING NO. D3270	REV. B SHEET 1 OF 2
DATE 05.07.14		TITLE FUEL SCUPPER DRAIN ASSEMBLY	SCALE NTS
A	04.02.20	NEW ISSUE	
B	<del>AA</del> 05.07.14	ADD D3270-1 FLAT PATTERN	

**RELEASED**  
04.02.23

### D3270-041 FUEL SCUPPER ASSEMBLY

- NOTES:**
- 1) WELD PER DART QSI 004 USING 5356 FILLER ROD.
  - 2) FINISH: CHEMICAL CONVERSION COAT PER QSI 005 4.1  
POWDER COAT GLOSS WHITE (REF. 4.3.5.1) PER QSI 005 4.3
  - 3) ALL DIMENSIONS ARE IN INCHES
  - 4) TOLERANCES ARE PER DART QSI 018 UNLESS OTHERWISE NOTED.
  - 5) CONTOUR MAY BE ALTERED TO DOMED SHAPE AT FABRICATOR'S DISCRETION


Copyright © 2004 by DART AEROSPACE LTD

THIS DOCUMENT IS PRIVATE AND CONFIDENTIAL AND IS SUPPLIED ON THE EXPRESS CONDITION THAT IT IS NOT TO BE USED FOR ANY PURPOSE OR COPIED OR COMMUNICATED TO ANY OTHER PERSON WITHOUT WRITTEN PERMISSION FROM DART AEROSPACE LTD.





DESIGN	<i>AT</i>	DRAWN BY	<i>AT</i>	DART AEROSPACE LTD HAWKESBURY, ONTARIO, CANADA
CHECKED	<i>CP</i>	APPROVED	<i>AT</i>	DRAWING NO. <i>D3270</i>
DATE	05.07.14			REV. <i>B</i> SHEET <i>2</i> OF <i>2</i>
				TITLE FUEL SCUPPER ASSEMBLY SCALE NTS
A	04.02.20			NEW ISSUE
B	<del>04.02.20</del> 05.07.14			ADD D3270-1 FLAT PATTERN

RELEASED  
04.02.23 *AT*

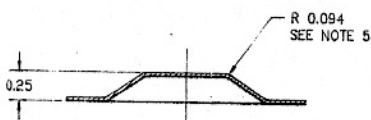

SECTION A-A

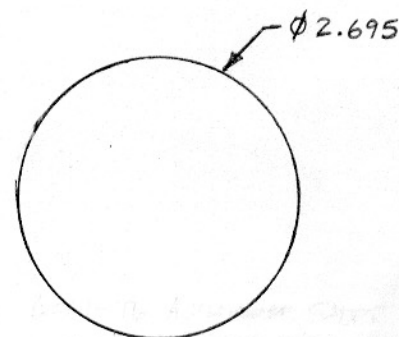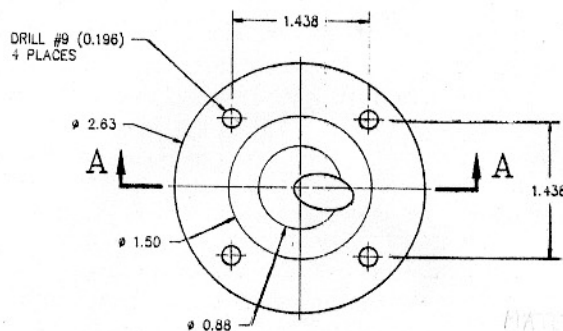


D3270-1 FLAT PATTERN




D3270-1 MOUNTING BASE

MATERIAL: 6061-T6 ALUMINUM SHEET 0.040" THICK PER QQ-A-250/11 (M6061T6S.040)

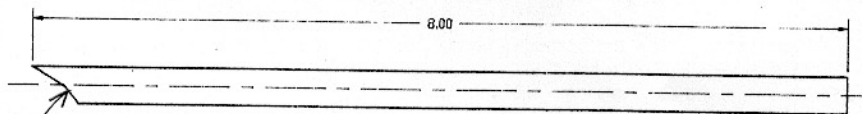

CONTOUR TO FIT  
D3270-1

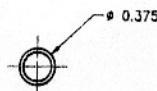

D3270-3 FUEL OUTLET TUBE

MATERIAL: 6061-T6 ALUMINUM TUBING 0.375" OD X 0.035" WALL (SEAMLESS)  
PER MW-T-700/6 OR QQ-A-200/8 OR QQ-A-225/8  
(M6061T6T0.375W.035)